


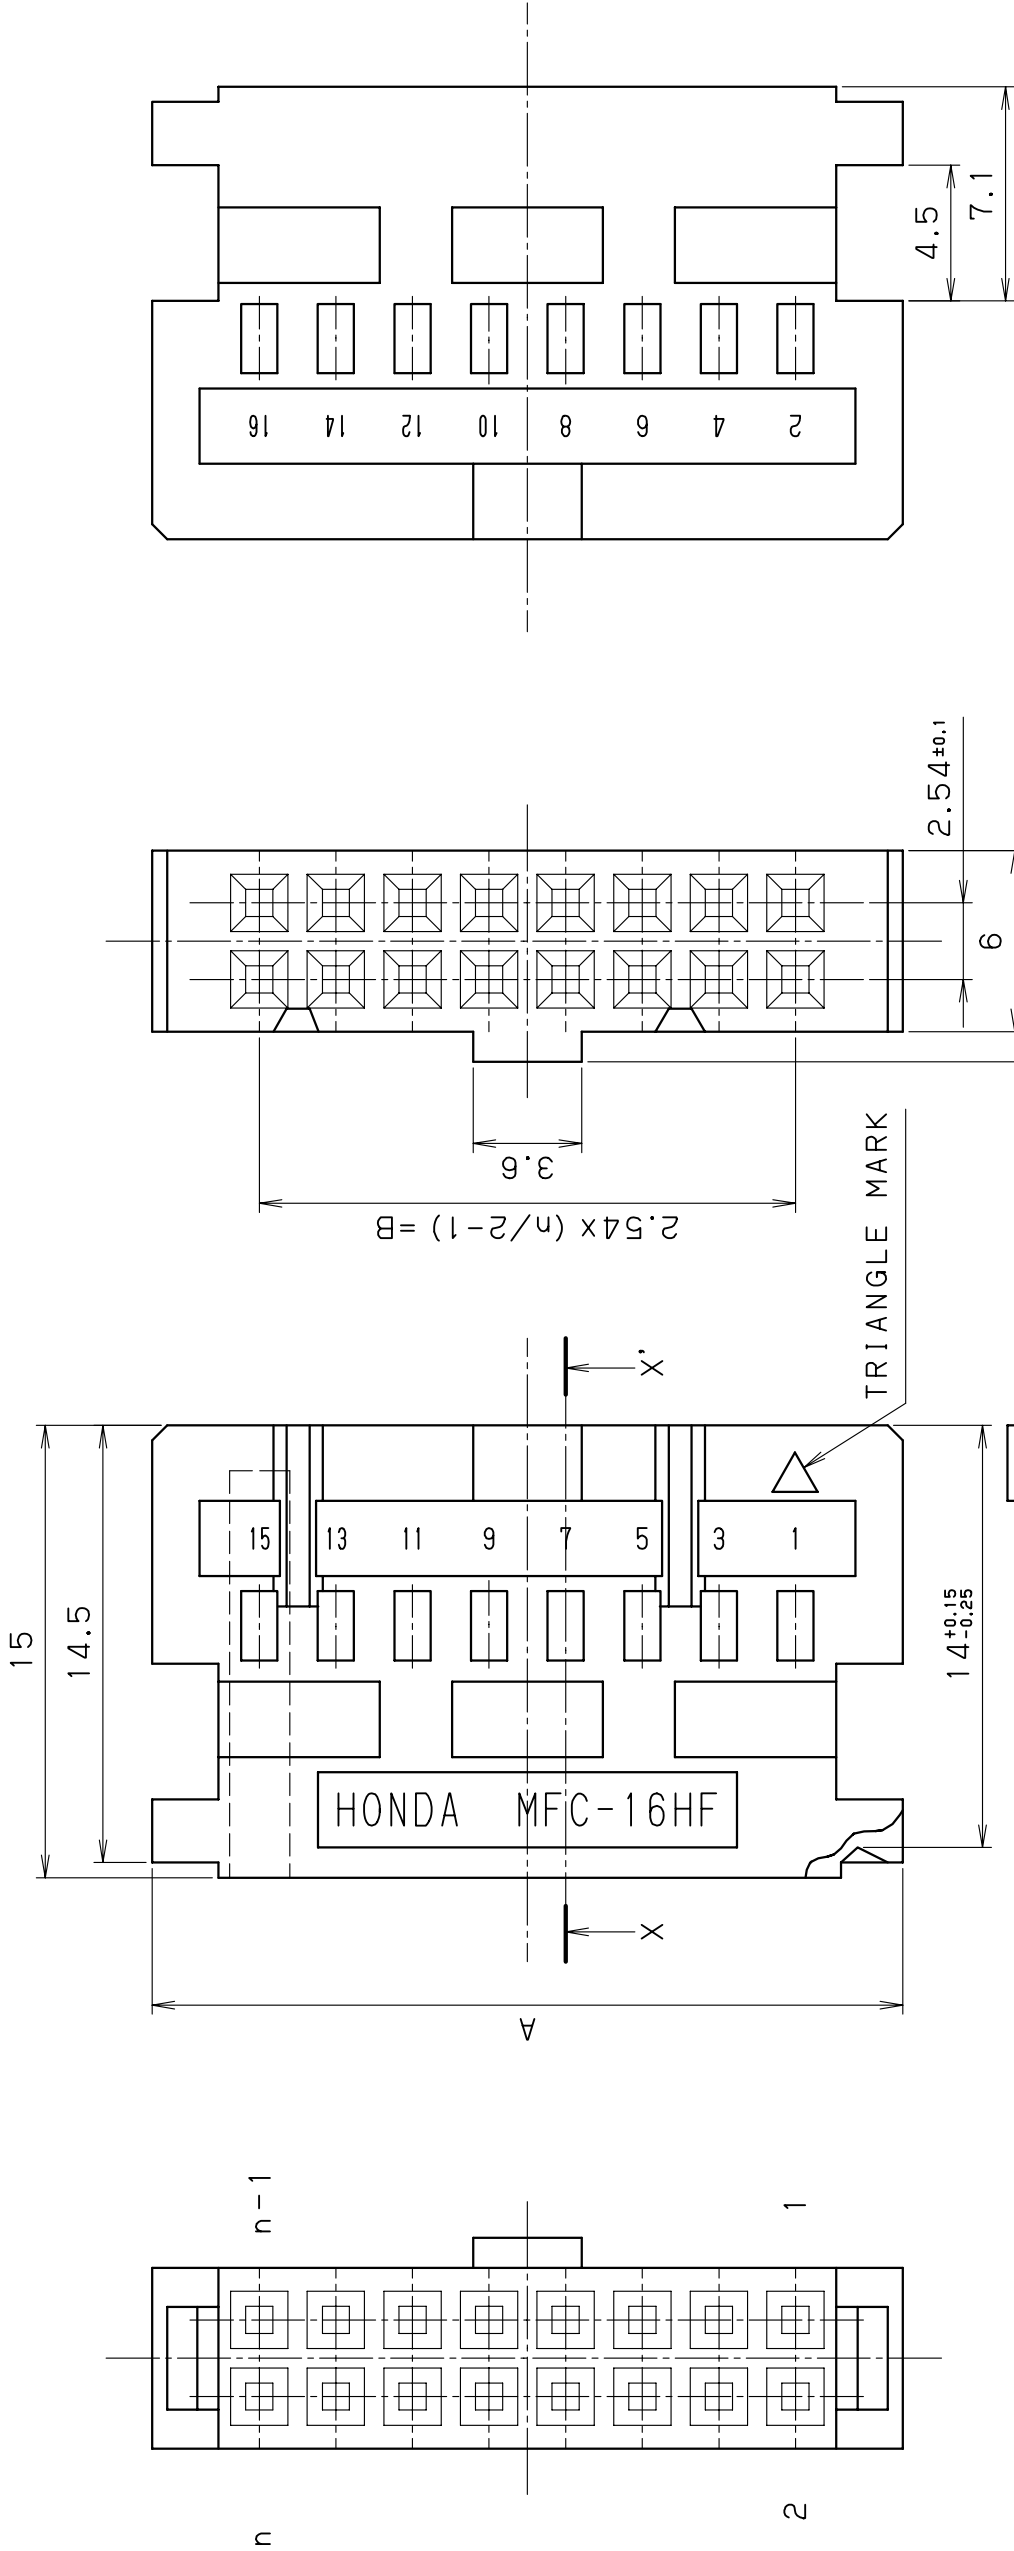

NOTE1. APPLICABLE CONTACT AND WIRE
SEE TABLE#2.


2. APPLICABLE CASE
VERTICAL CASE :MFC-() LH
HORIZONTAL CASE:MFC-() LHP
SKEW CASE :MFC-() WH

3. THIS DRAWING INDICATES MFC-16HF.

4. SPECIFICATION
VOLTAGE RATING :AC 300V (r. m. s.)
CURRENT RATING :3A
VOLTAGE PROOF :AC 1000V (r. m. s.)
INSULATION RESISTANCE:1000MΩ MIN. AT DC 500V
CONTACT RESISTANCE :10mΩ MAX.
TEMPERATURE RATING :-40~+85℃
HUMIDITY :90% MAX.

TABLE 1. DIMENSIONS

PART No.	A	B
MFC-16HF	24.89	17.78
MFC-20HF	30.0	22.86
MFC-26HF	37.6	30.48
MFC-30HF	42.7	35.56
MFC-34HF	47.8	40.64
MFC-40HF	55.4	48.26
MFC-50HF	68.1	60.96
MFC-60HF	80.8	73.66

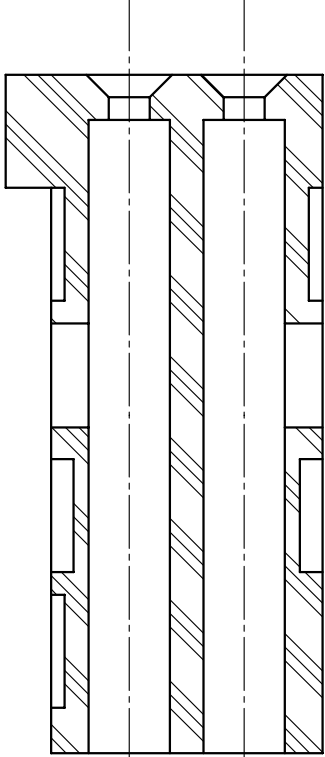

SECTION X-X' (6/1)

TABLE 2. APPLICABLE CABLE AND WIRE

APPLICABLE WIRE		FINISH		FEMALE CONTACT	
WIRE SIZE	INSULATION DIA.			STRIP FORM TERMINAL	LOOSE PIECE TERMINAL
AWG#24~28	1.0~1.5mm	0.1μm GOLD MINIMUM OVER NICKEL		HKP-F103	HKP-F113
AWG#28~32	0.5~0.8mm	0.1μm GOLD MINIMUM OVER NICKEL		HKP-F403	HKP-F413
		0.1μm GOLD MINIMUM OVER NICKEL		HKP-F203A	HKP-F213A
		0.1μm GOLD MINIMUM OVER NICKEL		HKP-F303A	HKP-F313A

Δ	</
--------------	--	--	----